

Noordgevel

1 : 100




Gevel unit 13

1 : 100



Oostgevel fase 1

1 : 100

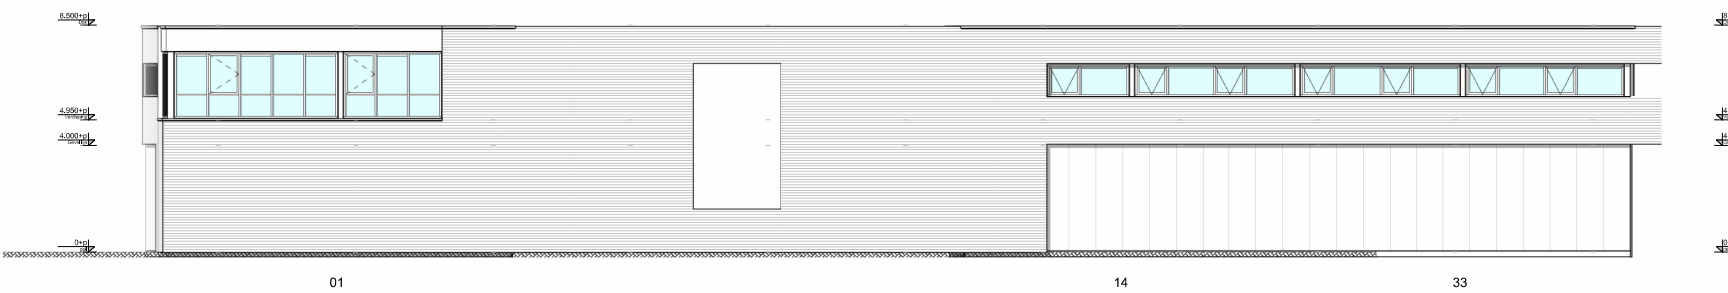


Westgevel fase 1

1 : 100




Gevel units 1-13

1 : 100

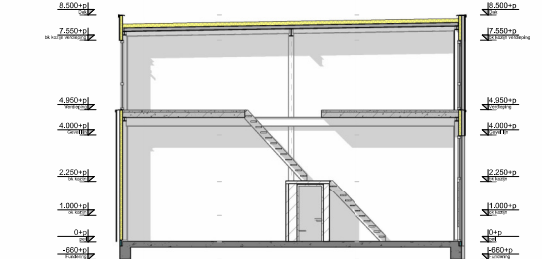


Doorsnede A

1 : 100

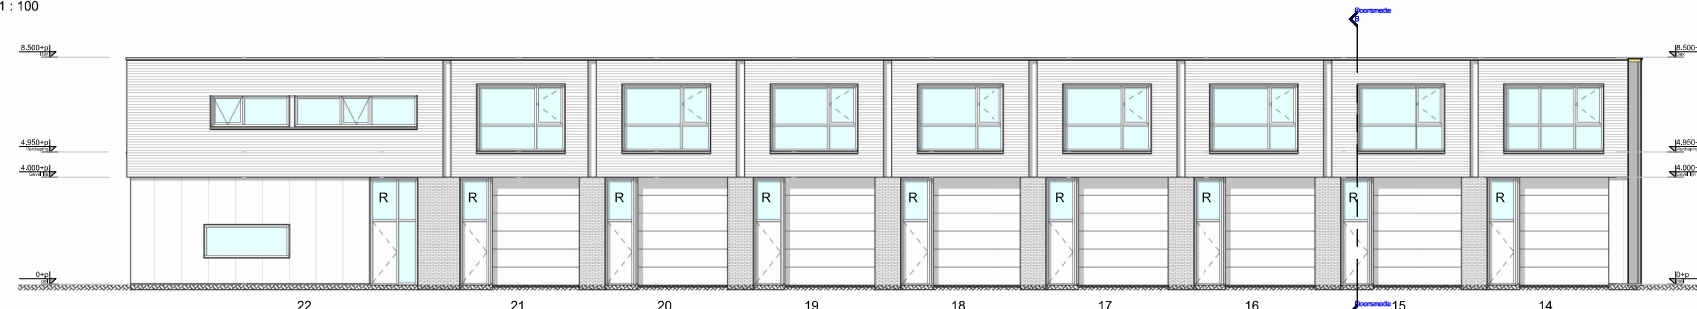

Gevel units 14-22

1 : 100

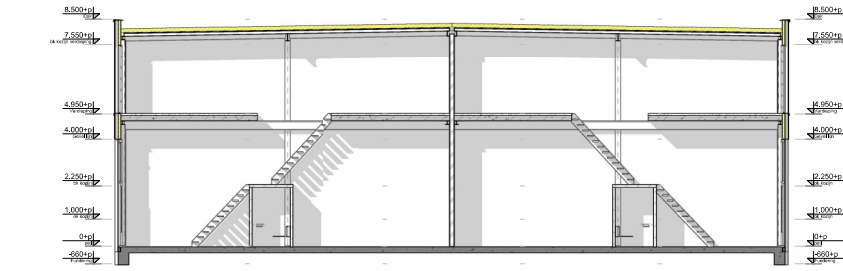


Doorsnede B

1 : 100



Gevel units 25-33

1 : 100

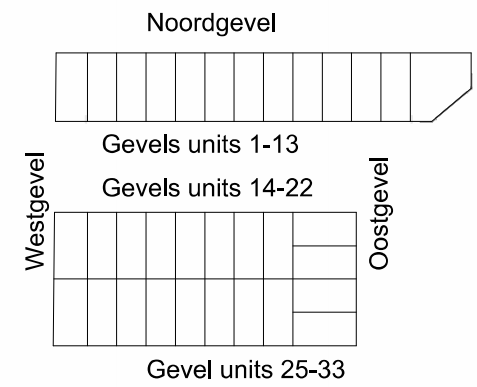

Noordgevel

Gevels units 1-13

Gevels units 14-22

Gevel units 25-33

Westgevel

Oostgevel